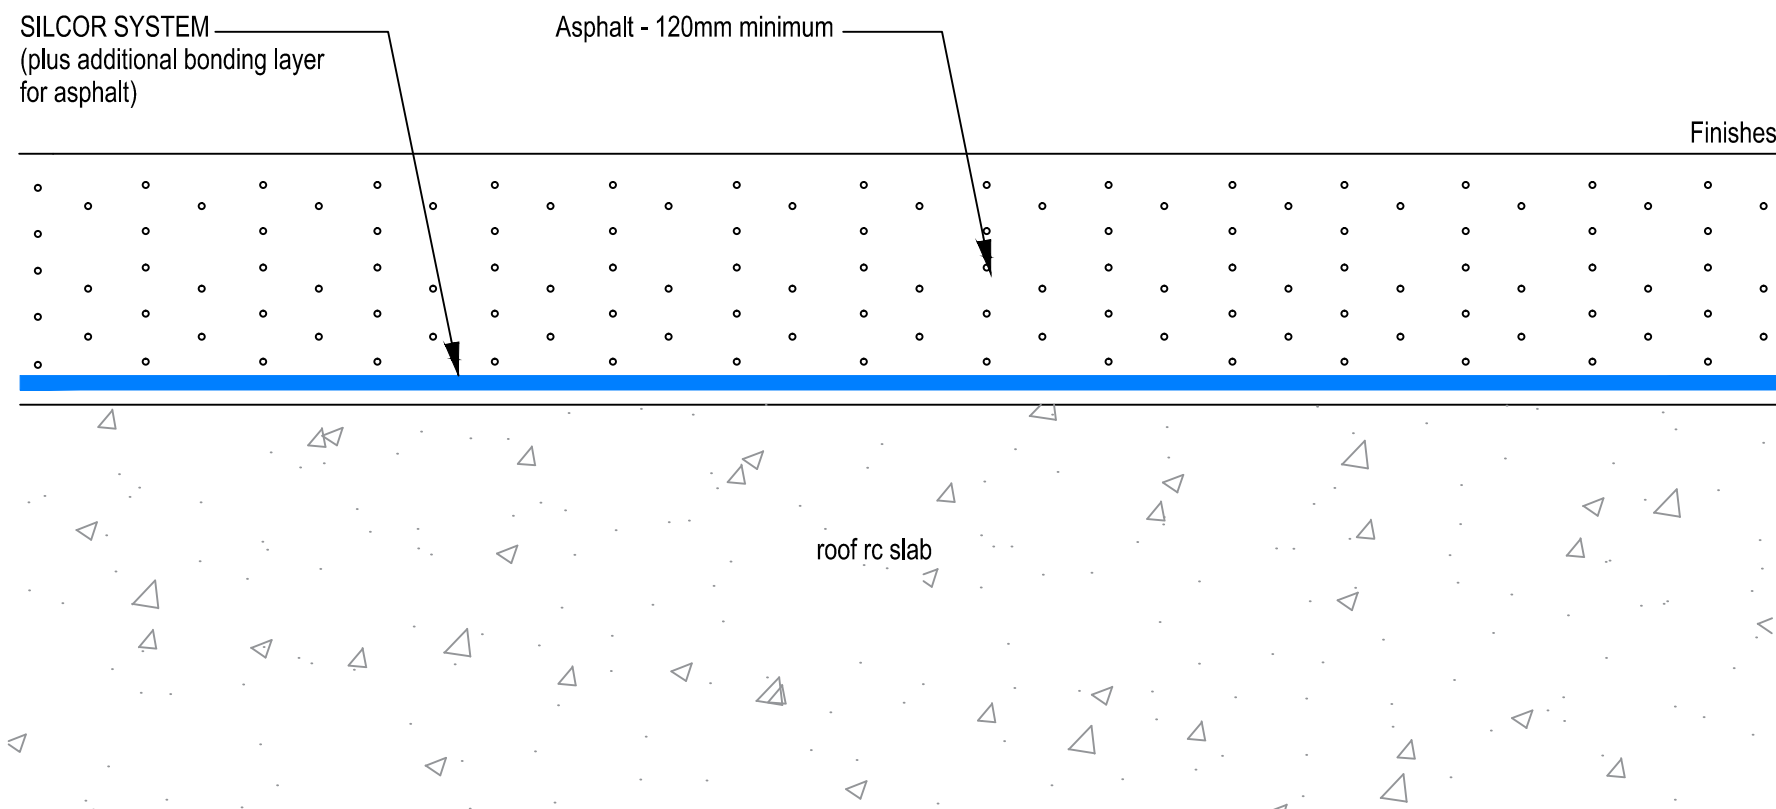



<div><p>SILCOR SYSTEM (plus additional bonding layer for asphalt)</p><p>Asphalt - 120mm minimum</p><p>Finishes</p><p>roof rc slab</p></div> <div><p><u>TYPICAL CAR PARK DECK SECTION WITH FINISHES</u></p><p><u>ASPHALT</u></p></div>		<p>Notes.</p> <p><u>General Waterproofing</u> All waterproofing details shown herein should be brought to the attention of the designer of the structure, who is responsible for the waterproofing and structural design and for being aware of all the factors in the structural design that may impact on the waterproofing details, and approved by them in writing. Final decisions and any recommendations must be approved by the designer.</p> <p><u>Roof Slabs / Podium Decks</u> This detail is for typical roof waterproofing applications only and may require modification to suit specific project conditions and design requirements. The design and application is to comply with the recommendations of BS 6229: 2003 'Flat Roofs With Continuously Supported Coverings'.</p> <p><u>Basements / Buried Decks</u> BS8102:2009 6.2.4 The need for continuity in the waterproofing protection should also be considered when selecting a type of protection. In most circumstances, the protection should be continuous.</p> <p>For product installation this drawing is to be read in conjunction with all relevant product data sheets and the Silcor application manual.</p>					
<p>Adcor, Adprufe, Aerofil, BETEC, Bentorub, Bituthene, Hydroduct, Paraseal, Perm-A-Barrier, Preprufe, Preprufe Plus, Servidek, Servijoint, Servipak, Servirufe, Serviseal, Servitite, Silcor, Solarshield and Vertiseal are registered trademarks of GCP Applied Technologies. Armourtape, Bitushield, Bitustik, Colflex, Pak Adhesive, PVC Edgetie, Servitape, Slipstrip and Preprufe ZipLap are trademarks of GCP Applied Technologies. This drawing is Copyright 2016 of GCP Applied Technologies. Permission for copying is granted only to employees, authorised representatives, customers, and specifiers to support the sale or use of GCP Applied Technologies products. All other rights are reserved.</p>		Rev:	Date:	Description:			
<div><p>gcp applied technologies GRACE CONSTRUCTION & PACKAGING</p><p>GCP APPLIED TECHNOLOGIES 580/581 Ipswich Road, Slough, Berkshire, SL1 4EQ, UK T: +44(0)1753 490000 E: uksales@gcpat.com W: www.gcpat.com</p></div>		Project:		Scale: NTS	Project No:		
		Client:		Date:			
		Title:		Drawn:		Drawing No.:	
				Checked:		SLCR06-0516	